


SITework INCLUDES

- Concession Stand/Restroom Upgrade
- Walkway - 16,530 SF
- Red Clay - 56,685 SF
- Sod - 202,950 SF
- Hydromulch Between Fields - 155,000 SF
- Outfield Screening & Foul Ball Marker - 1660 LF
- Upgraded Backstops - 420 LF
- Shaded Structures Over Seating - 10,770 SF
- Electric Utility Conduits - 1320 LF
- Dugout Enclosures
- Batting Cages
- Park Sign

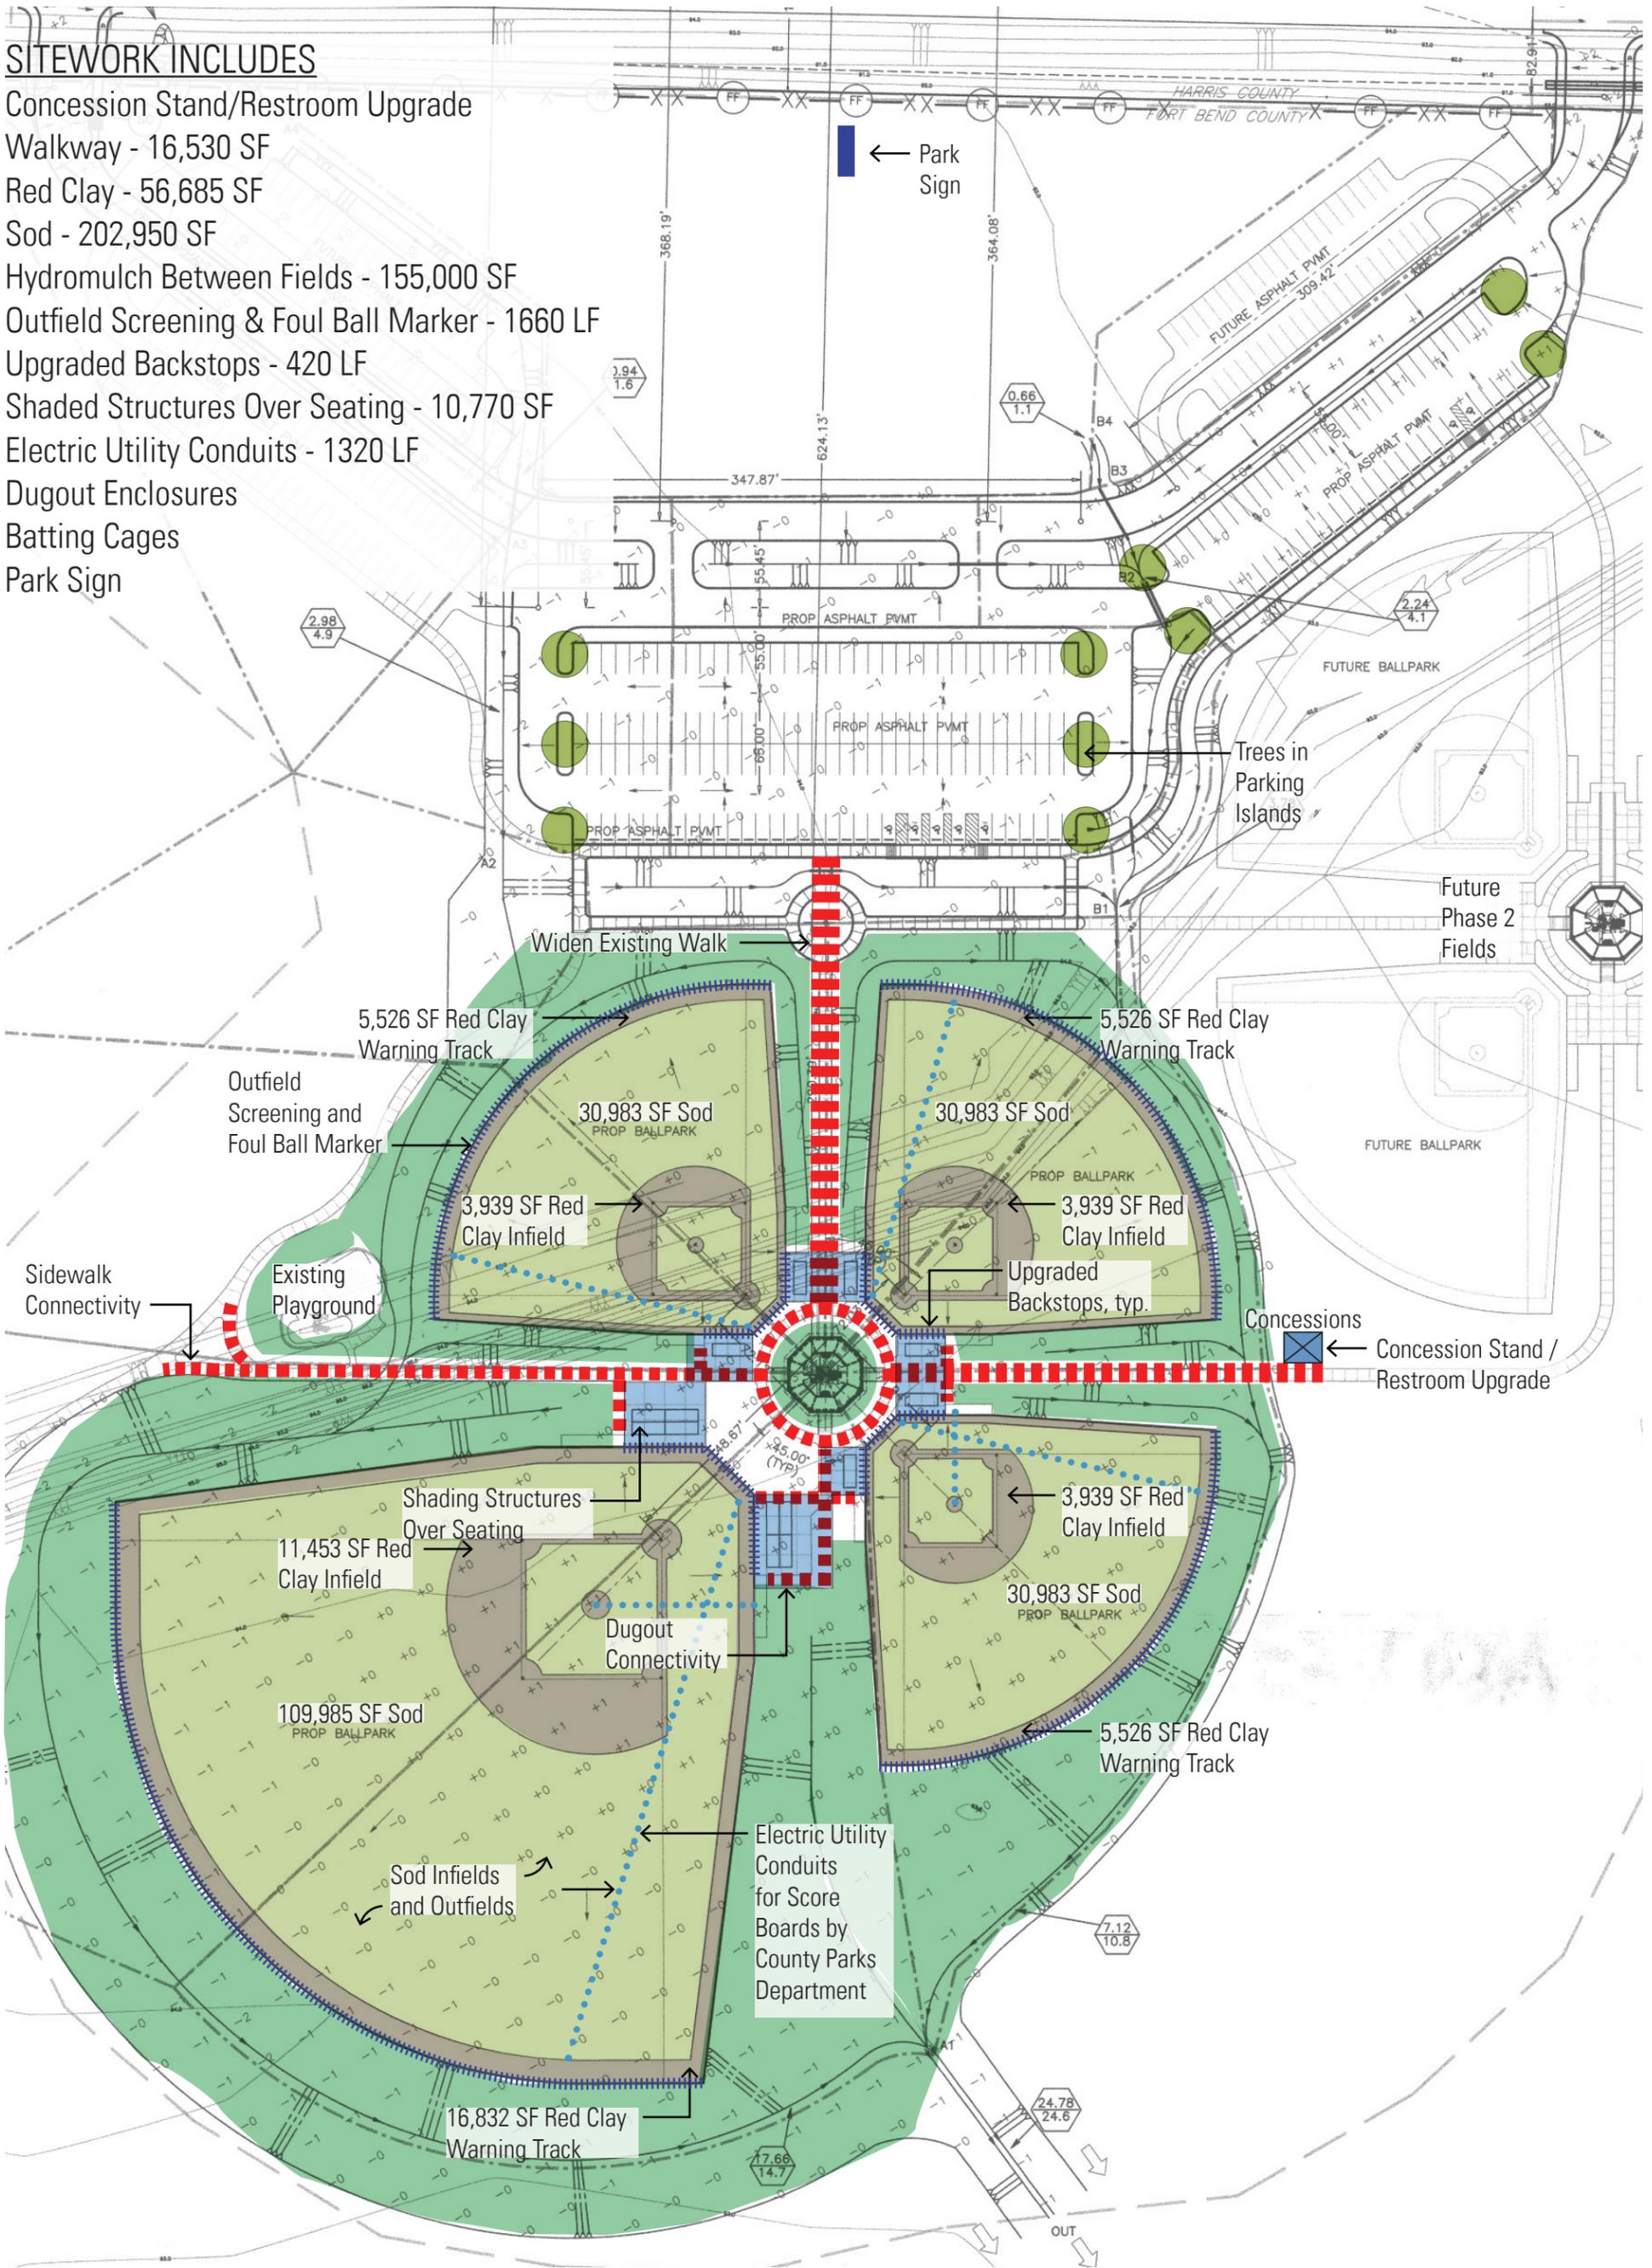

WILLOW FORK DRAINAGE DISTRICT BASEBALL COMPLEX PROPOSED IMPROVEMENTS

JANUARY 26, 2012

The information shown is based on the best information available and is subject to change without notice. Base provided by AECOM.

T B G